


Inspektion

I	
2015	[diagonal lines]
2016	[diagonal lines]
2017	[diagonal lines]
2018	[diagonal lines]
2019	[diagonal lines]
2021	[diagonal lines]
2022	[diagonal lines]
2023	[diagonal lines]
2024	[diagonal lines]
2025	[diagonal lines]
2026	[diagonal lines]
2027	[diagonal lines]
2028	[diagonal lines]
2029	[diagonal lines]
2030	[diagonal lines]
2031	[diagonal lines]
2032	[diagonal lines]
2033	[diagonal lines]
2034	[diagonal lines]

Sanierung

ÖS		PS spät. bis
2016, 2022		2025
2018, 2019		2025
2019, 2020		2025
2020, 2021		2025
2021		2025
2023		2025
2024		2027
2025		2028
2026		2029
2027		2030
2028		2031
2029		2032
2030		2033
2031		2034
2032		2035
2033		2036
2034		2037
2035		2038
2036		2039

I = Inspektion der öffentlichen Kanalisation durch ZVM und Gemeinde / Stadt
 ÖS = Sanierung der öffentlichen Kanalisation durch ZVM und Gemeinde / Stadt
 PS = Sanierung der privaten Grundstückleitung durch den Grundstückseigentümer
 [blue box] ÖS in diesem Gebiet bereits erfolgt

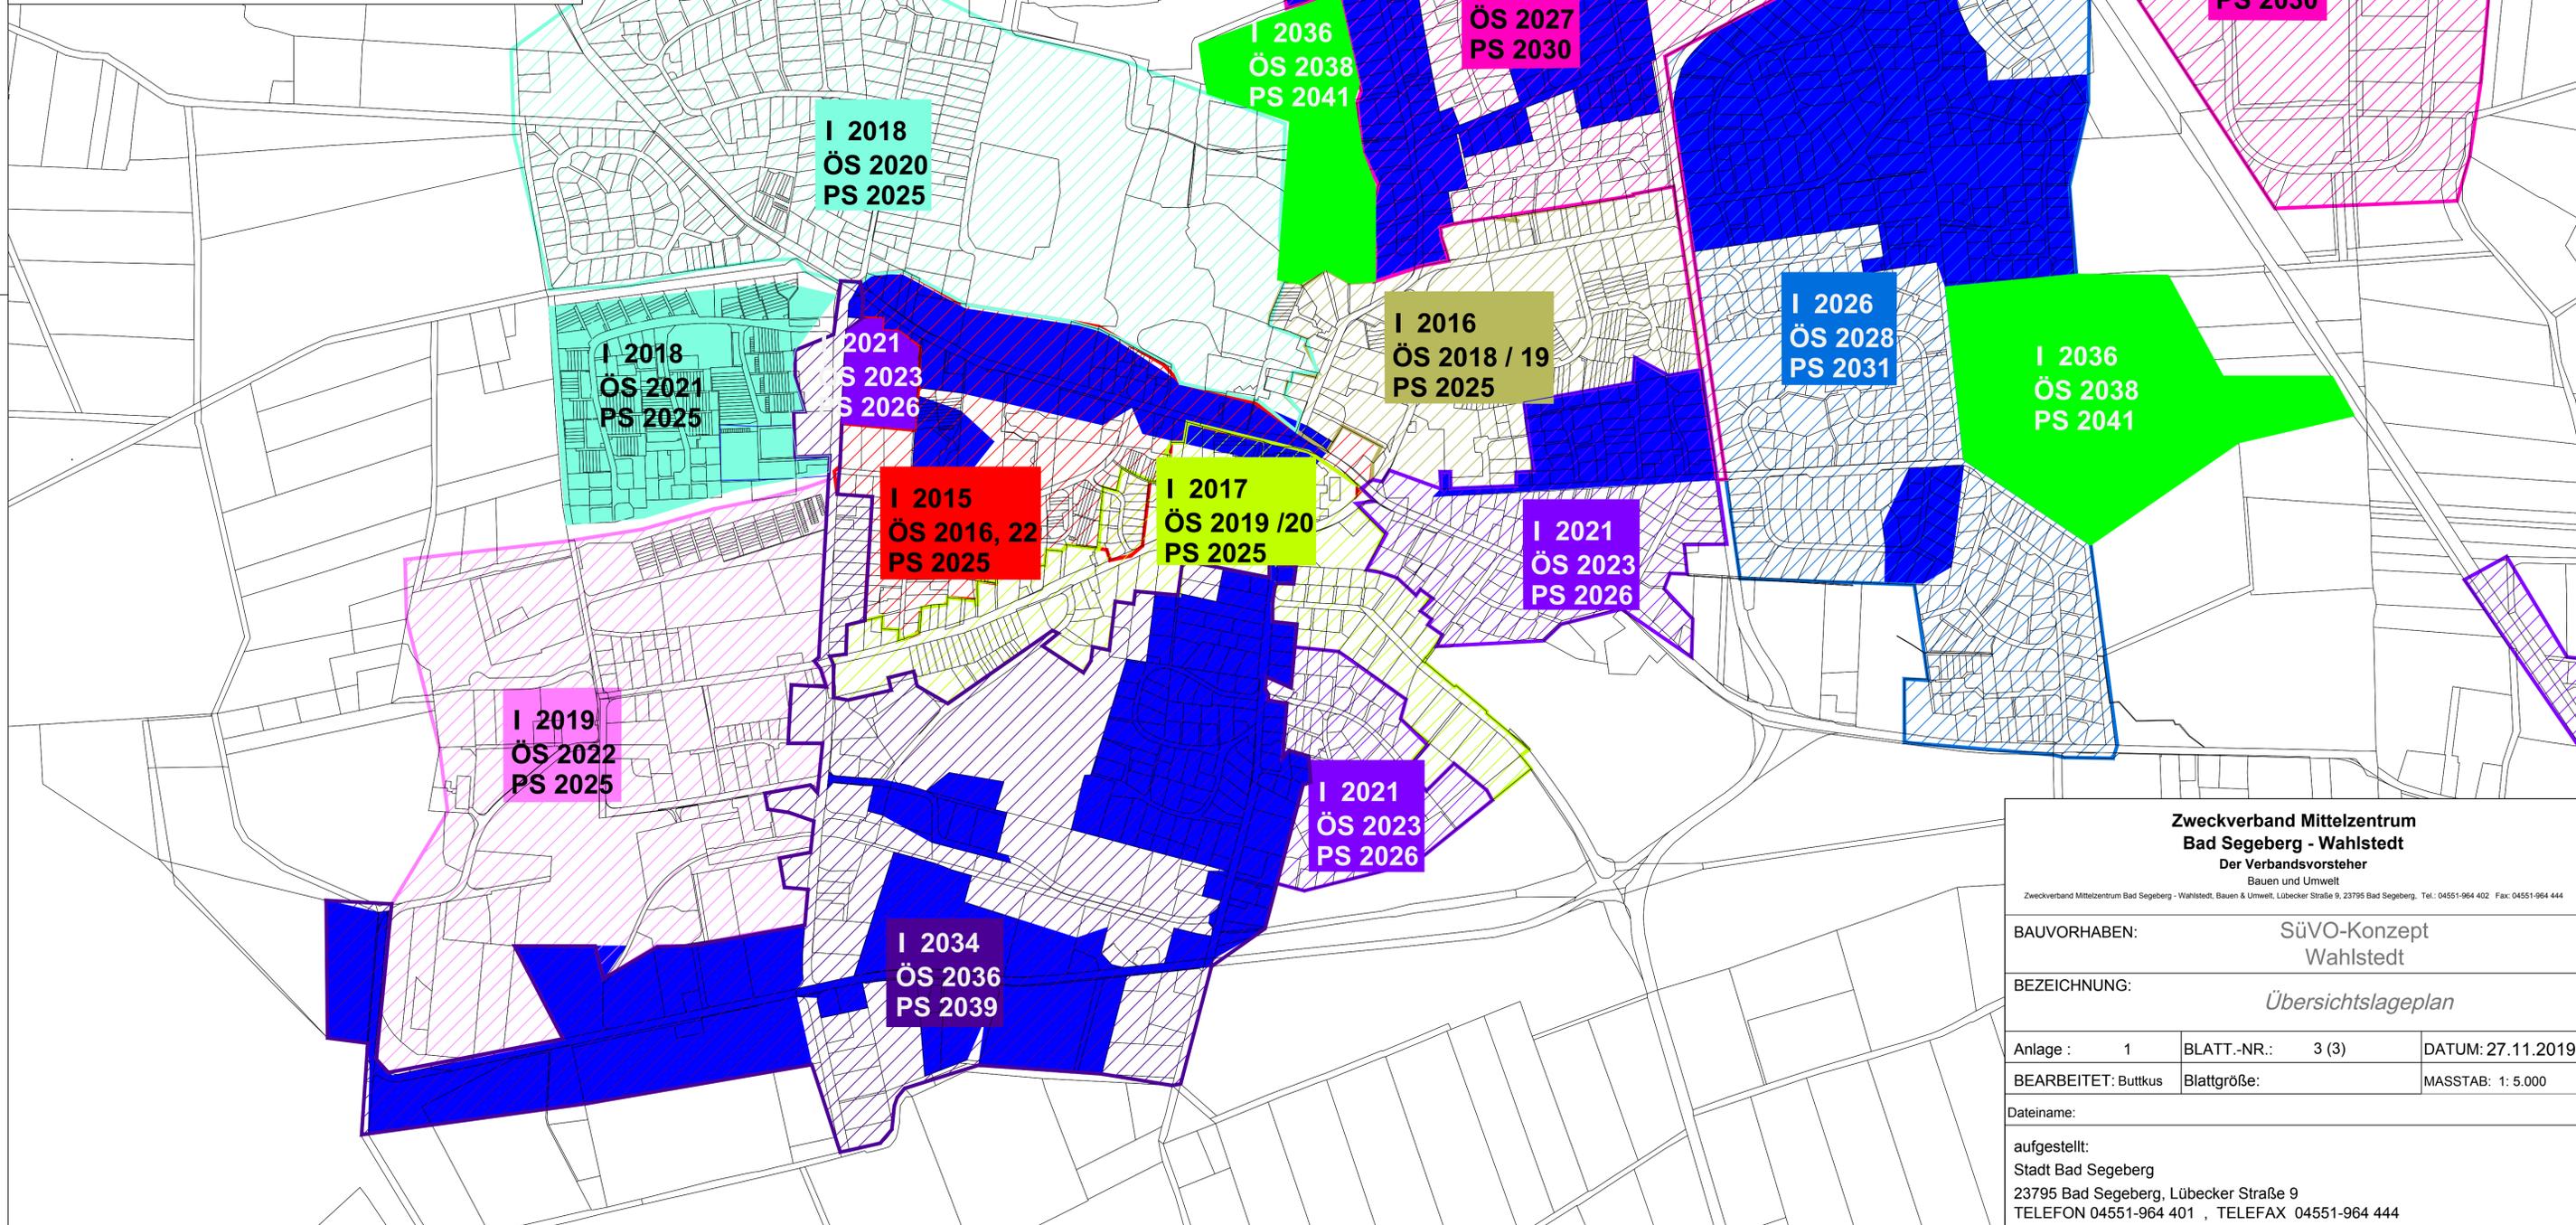

**Zweckverband Mittelzentrum
 Bad Segeberg - Wahlstedt**
 Der Verbandsvorsteher
 Bauen und Umwelt
Zweckverband Mittelzentrum Bad Segeberg - Wahlstedt, Bauen & Umwelt, Lübecker Straße 9, 23795 Bad Segeberg, Tel.: 04551-964 402 Fax: 04551-964 444

BAUVORHABEN: SüVO-Konzept
 Wahlstedt

BEZEICHNUNG: *Übersichtslageplan*

Anlage : 1	BLATT.-NR.: 3 (3)	DATUM: 27.11.2019
BEARBEITET: Buttkus	Blattgröße:	MASSTAB: 1: 5.000

Dateiname:
 aufgestellt:
 Stadt Bad Segeberg
 23795 Bad Segeberg, Lübecker Straße 9
 TELEFON 04551-964 401 , TELEFAX 04551-964 444